


PLAN VIEW

PLEASE SHOW SIZE AND LOCATION OF ALL PIPES AND STRUCTURES

BURIAL TRENCH

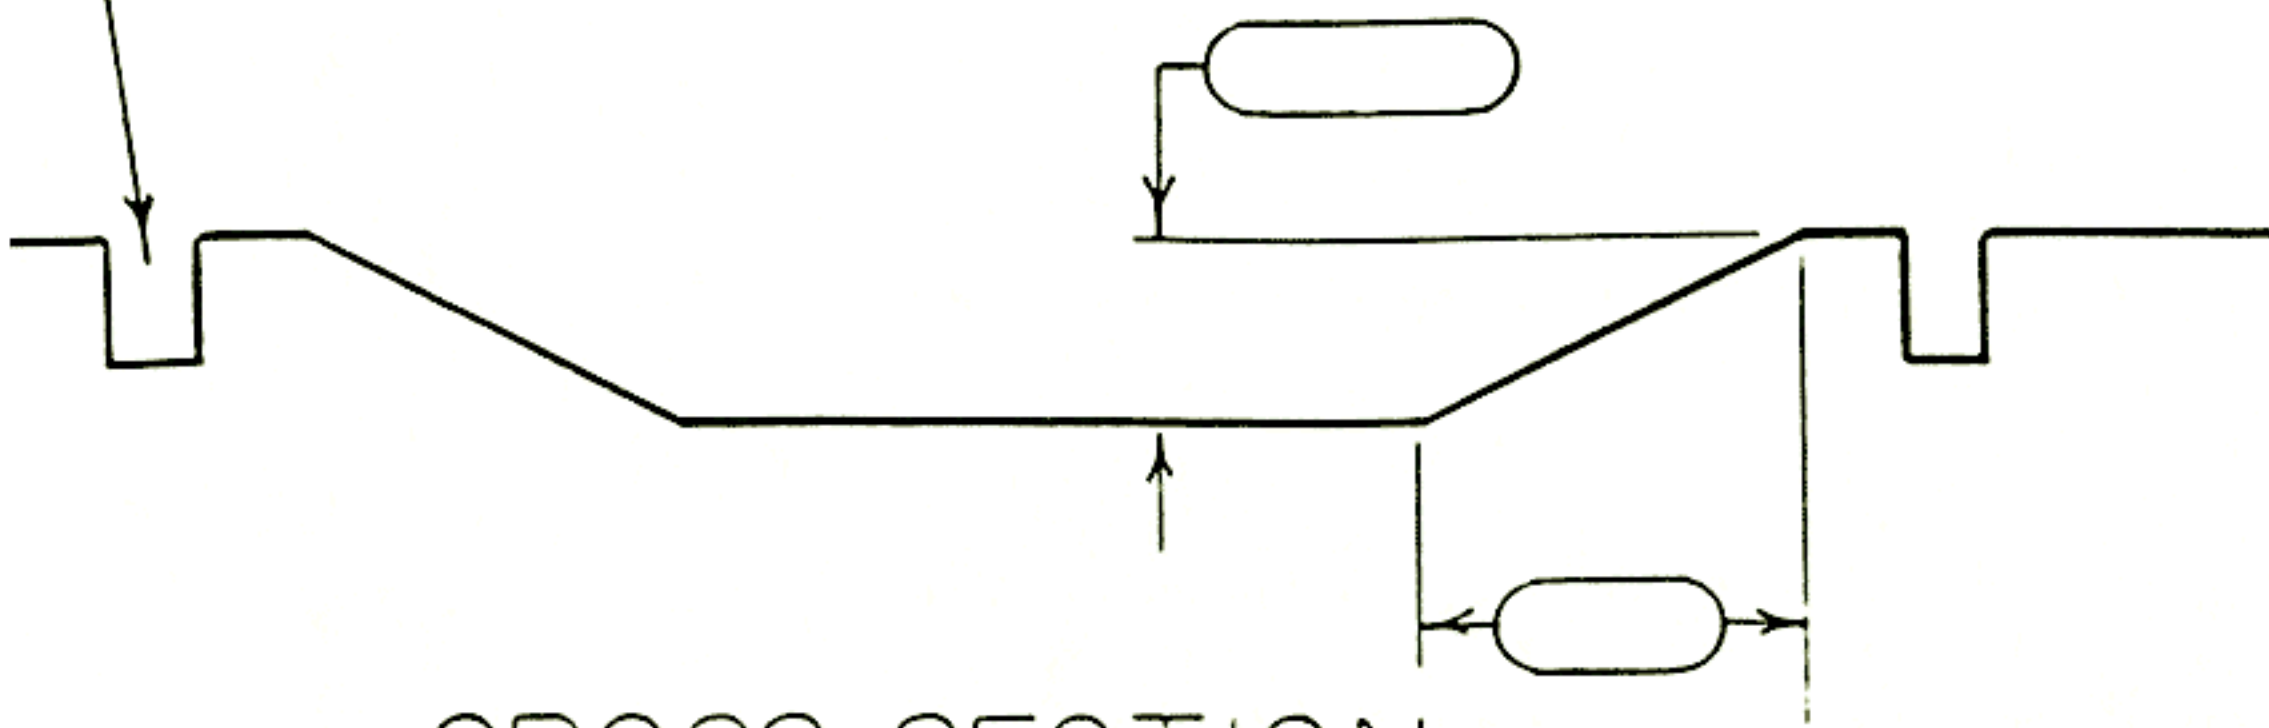

CROSS SECTION

PLEASE GIVE ALL DIMENSIONS